



C:\Users\Jannie Meyer\Documents\Community Centre\Revit\Revit 1\Adler's Nest Community Centre Rev 2.rvt

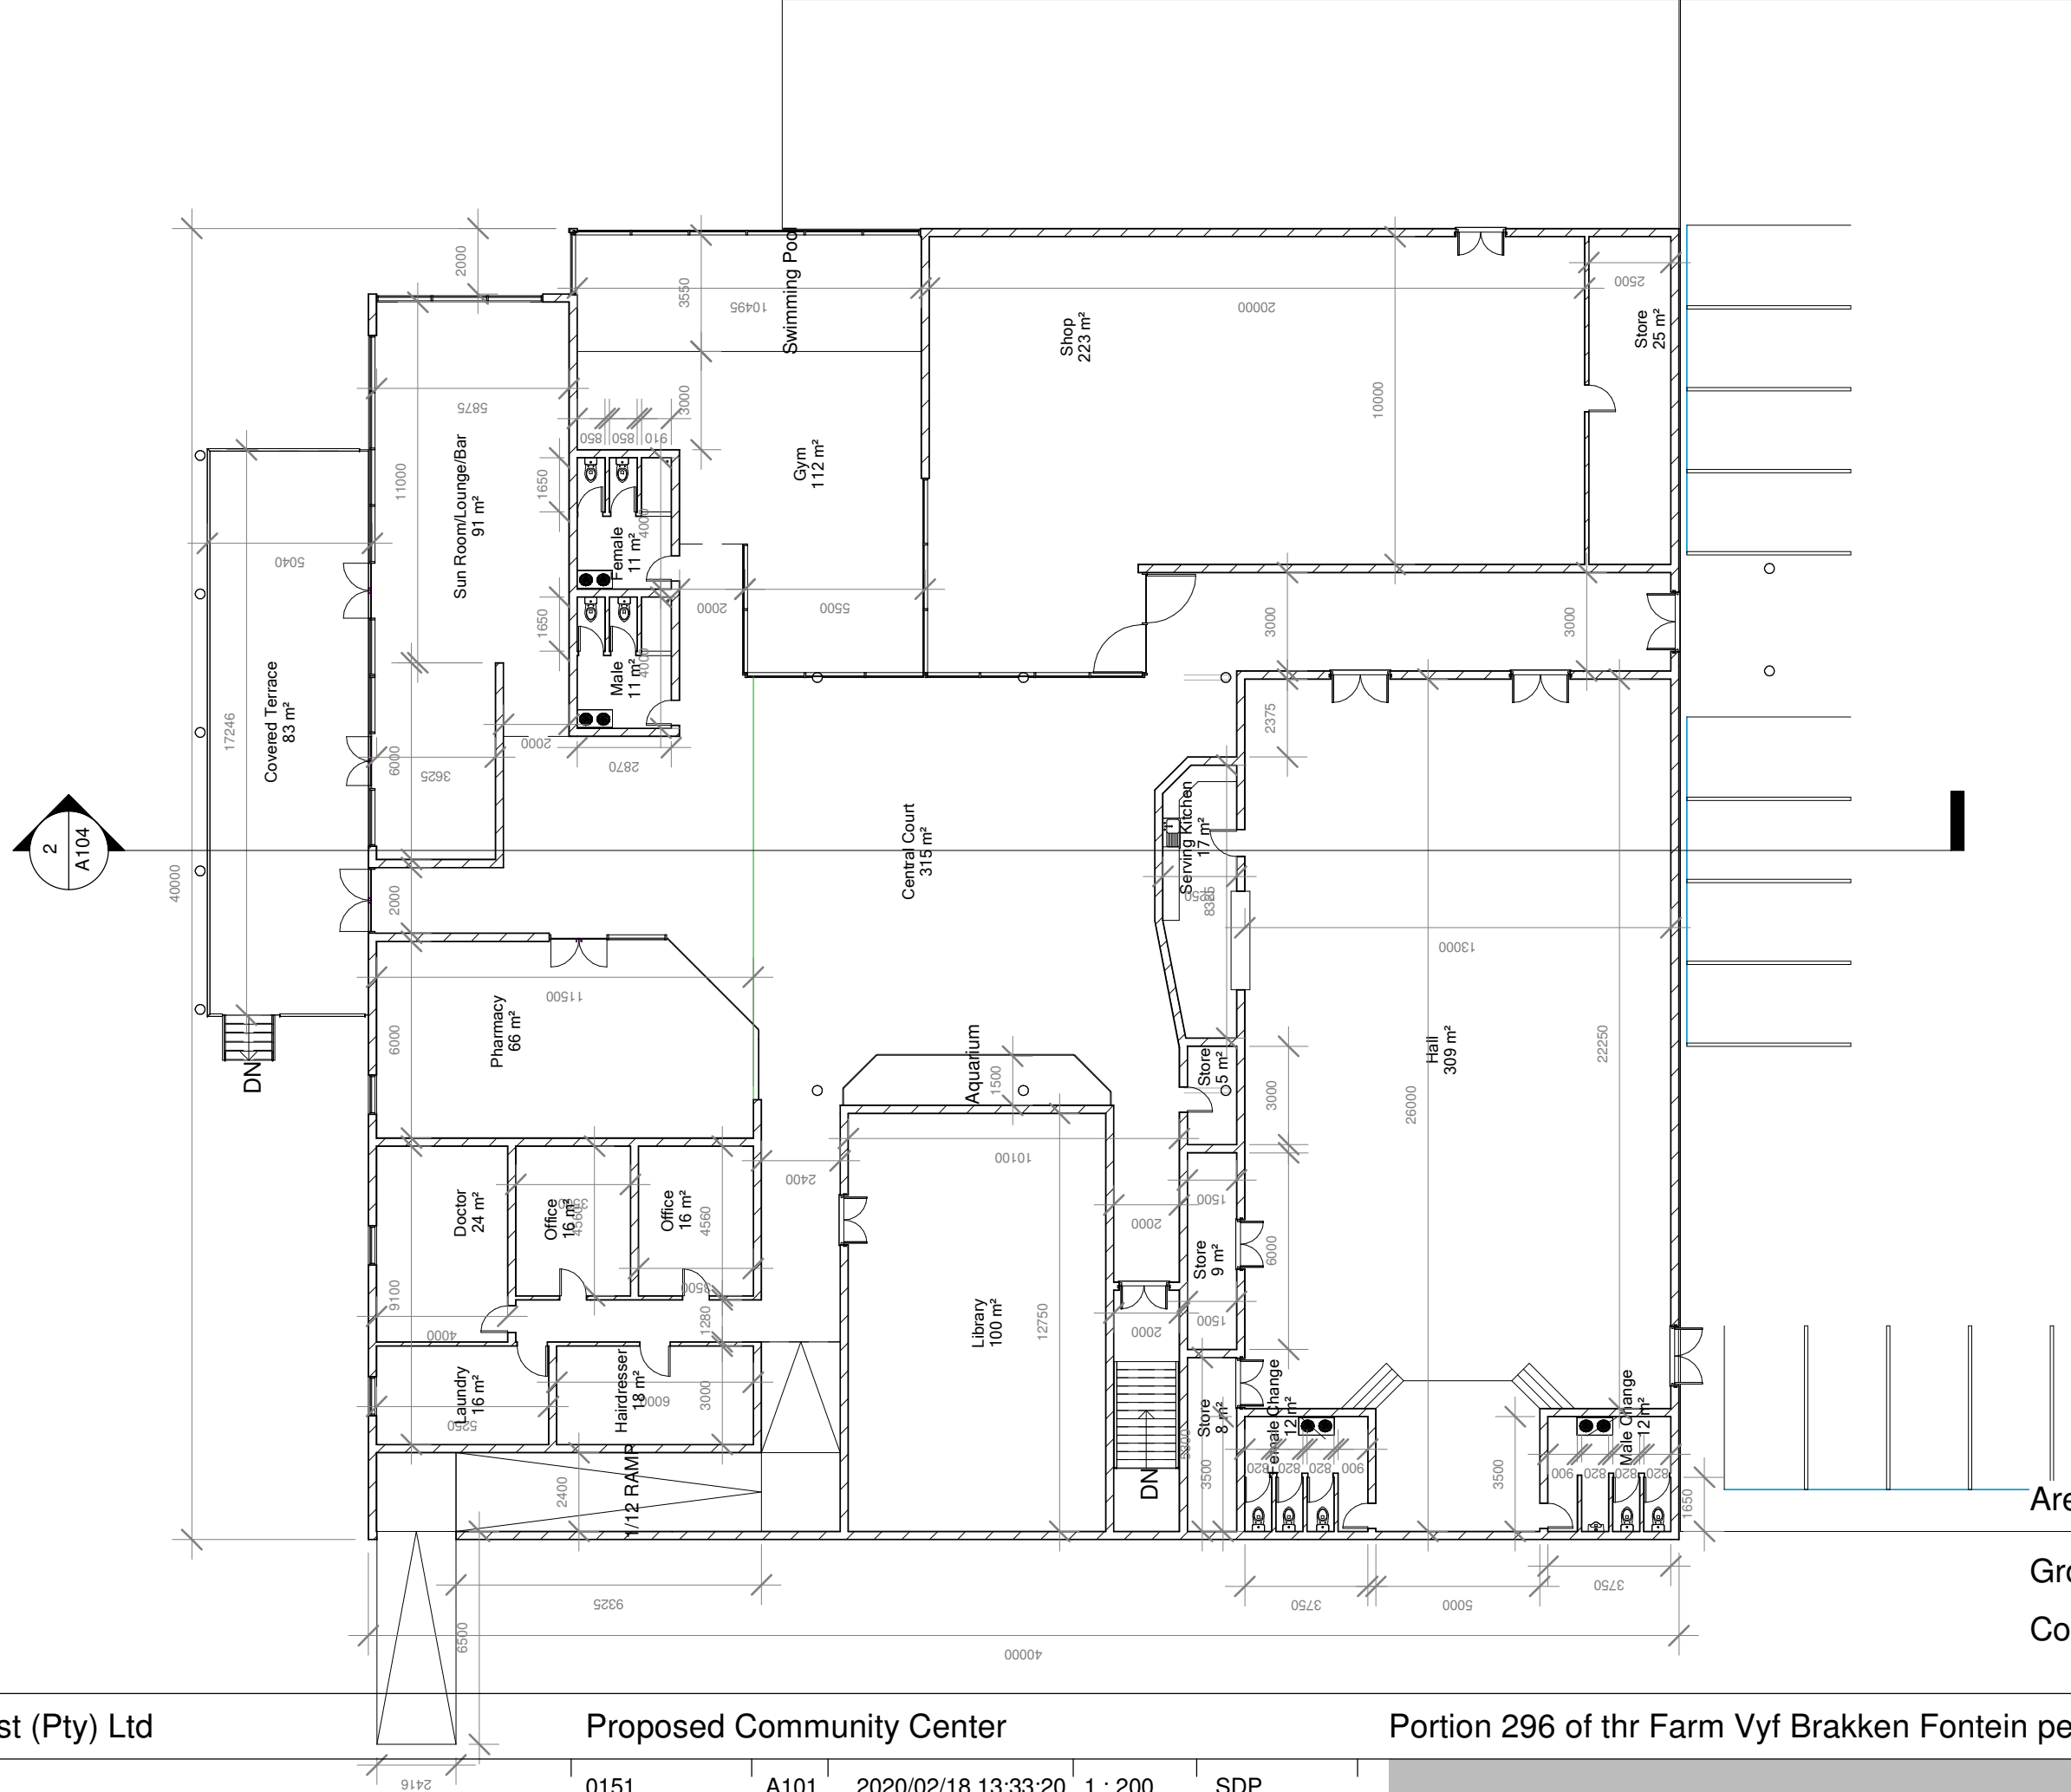


Areas:

Gross Building Area: 1537m²


Coverage: 1847m²

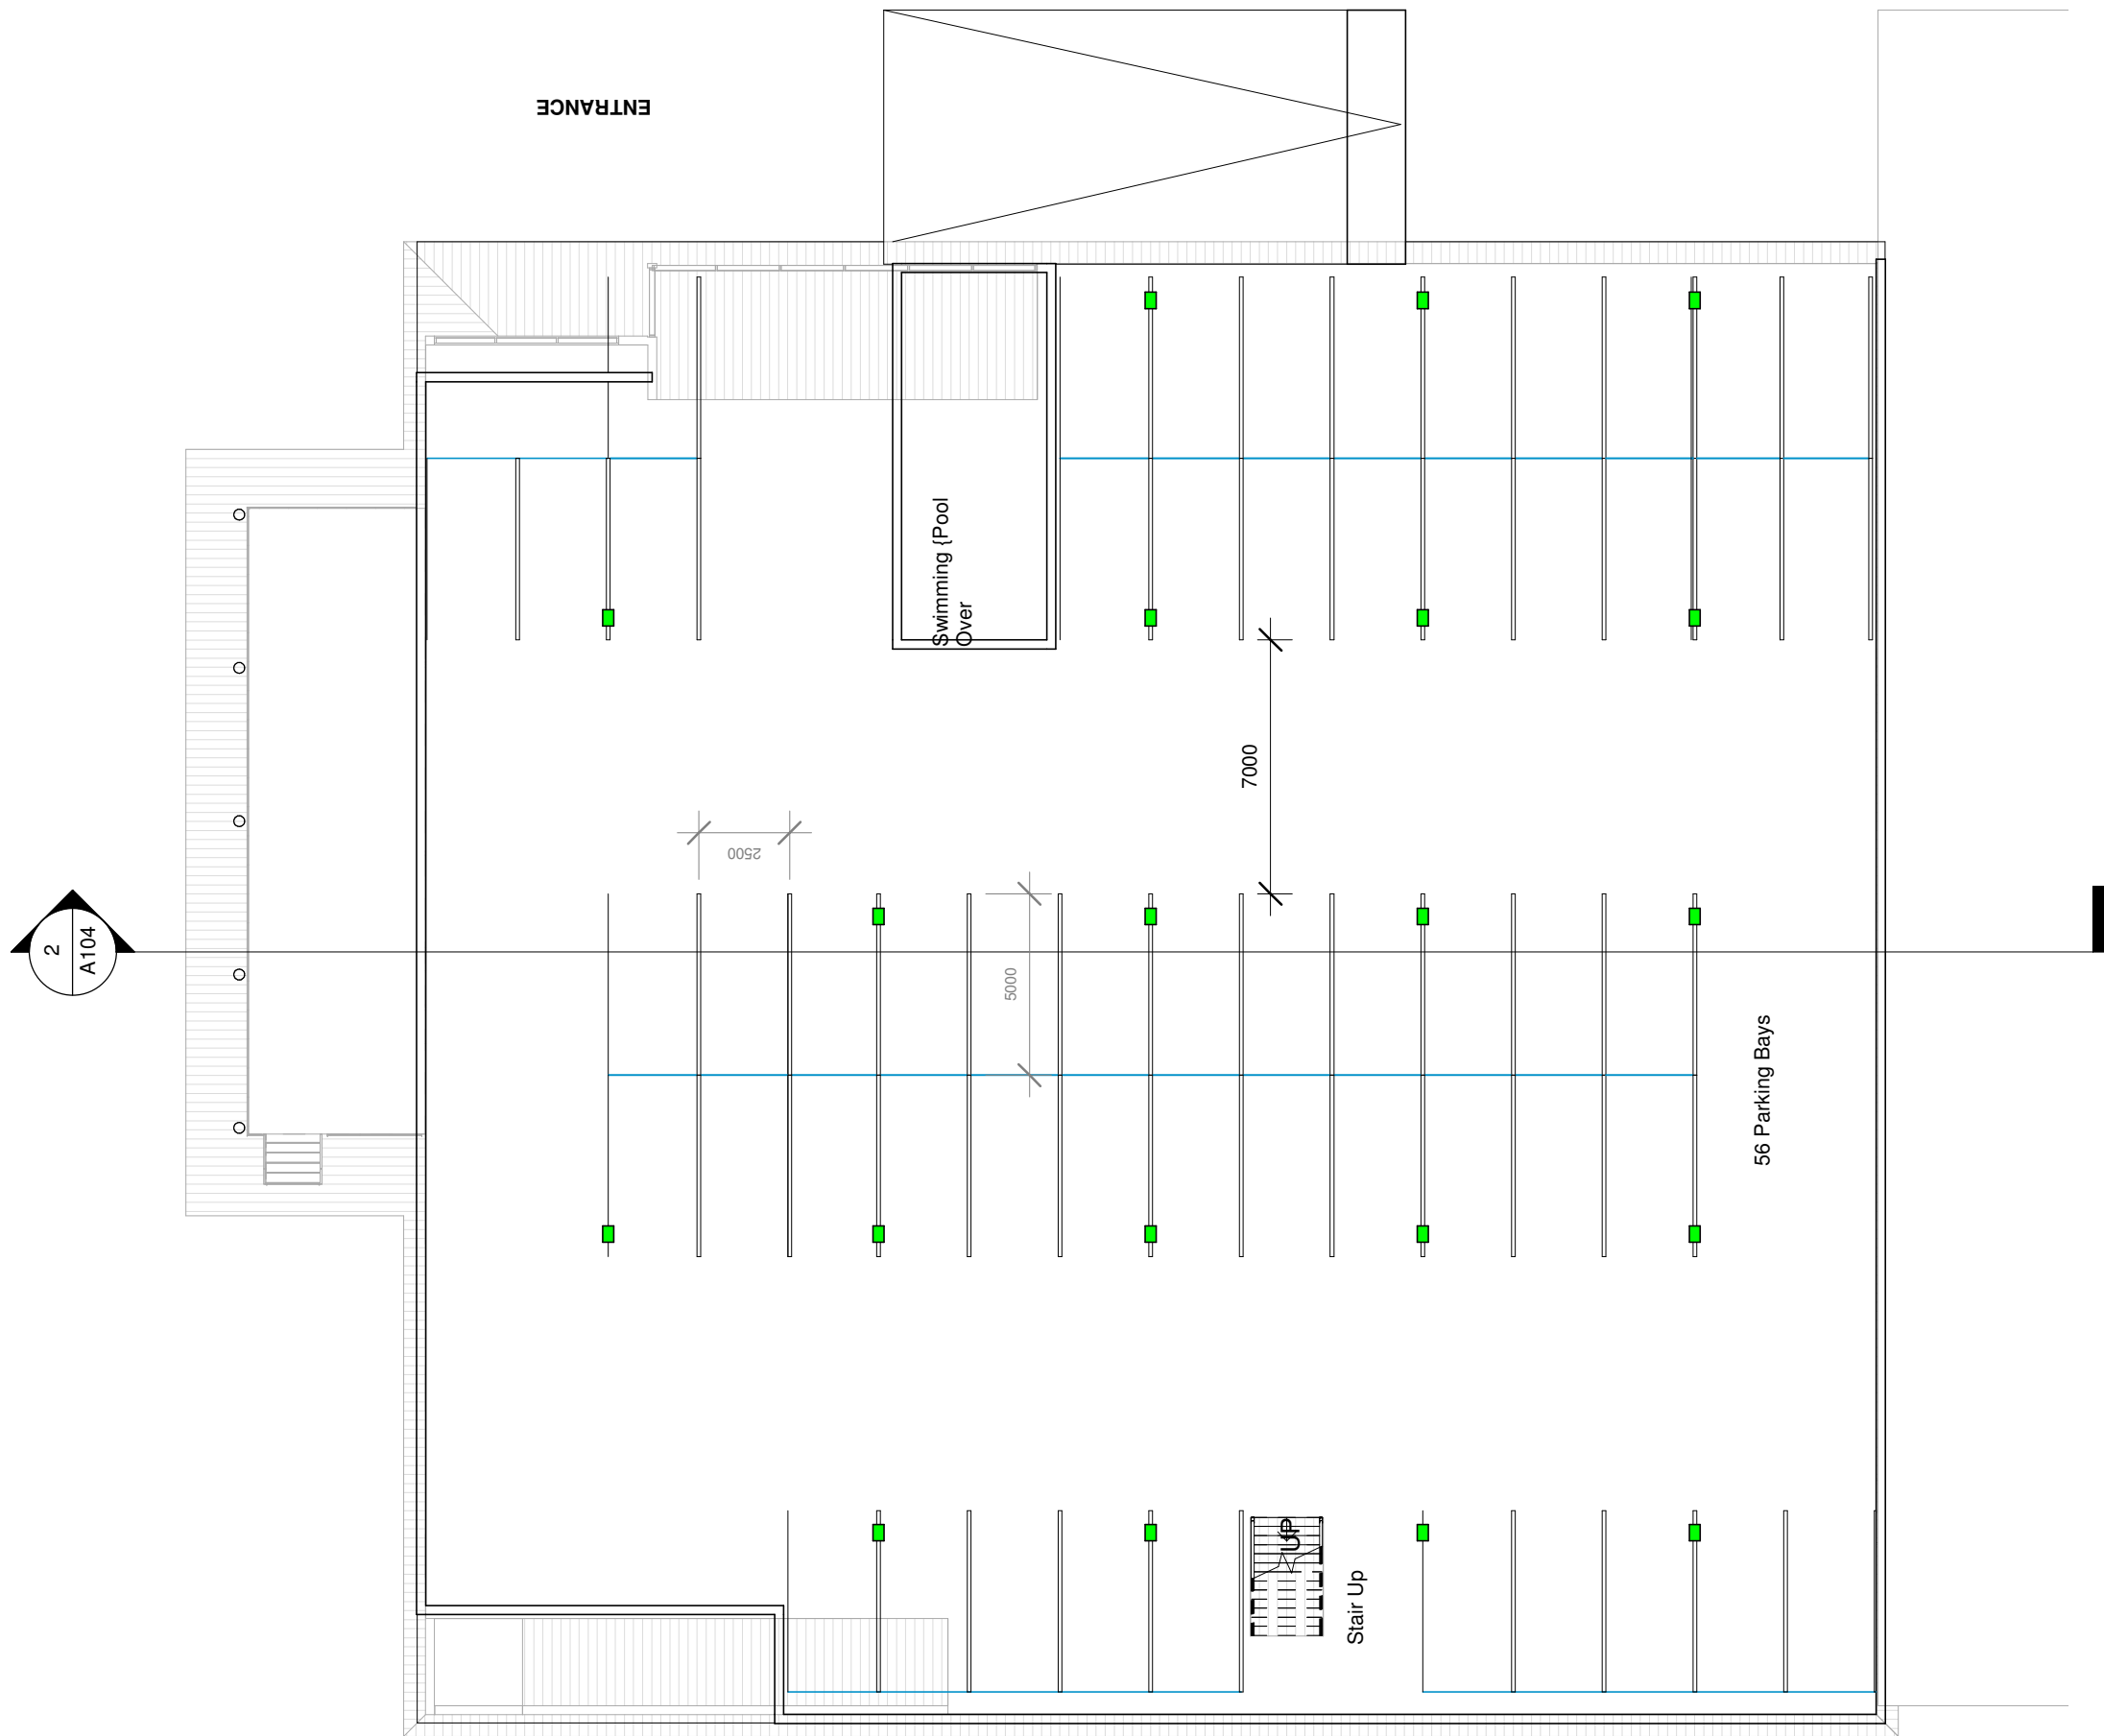

C:\Users\Jannie Meyer\Documents\Community Centre\Revit Rev 1\Adler's Nest Community Centre Rev 2.rvt

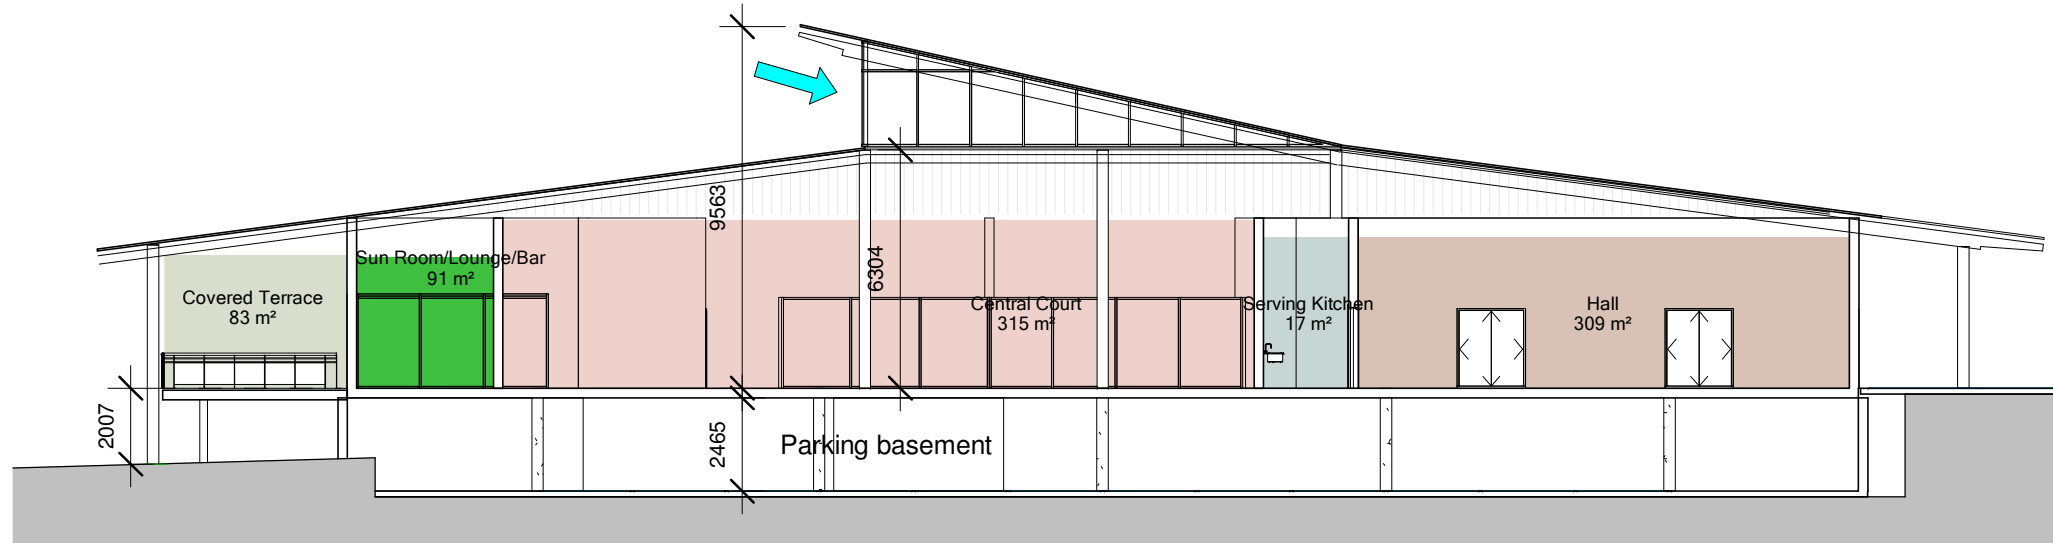

2 Cross section 2
1 : 200

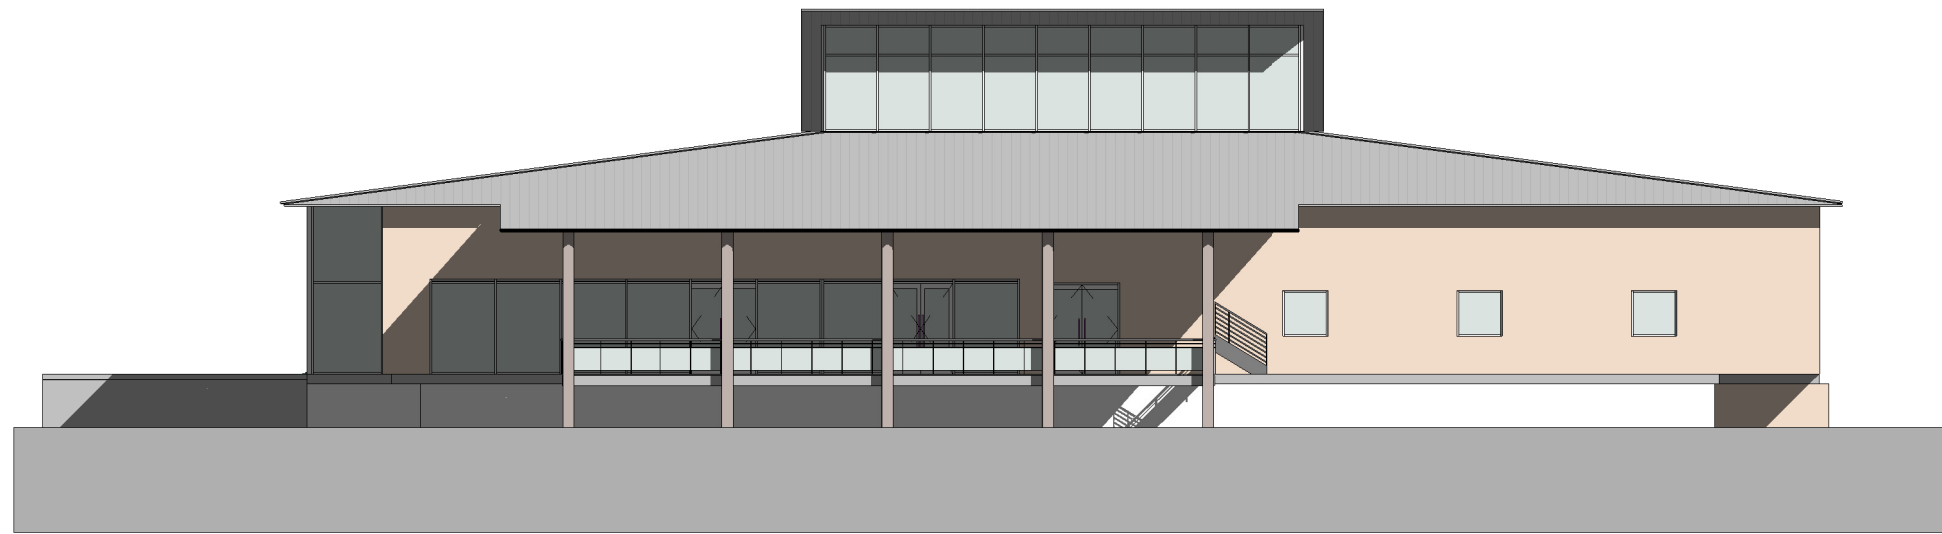

1 North
1 : 200

C:\Users\Jannie Meyer\Documents\Hartenbos\Community Centre\Revit Rev 1\Adler's Nest Community Centre Rev 2.rvt